

Lot Sq.ft.: 8,939  
Home Sq.ft.: 3,378

Lot 5

PLAN 5 (LOT 5)  
FRONT ELEVATION



NTS  
JOB NO. 1244-001

5865 Owens Drive  
Pleasanton, CA 94588  
925-251-7200

A.30


HILL MEADOW6 IN MORGAN HILL, CA

DAHLIN  
group


HILL MEADOWS  
MORGAN HILL, CA

EXTERIOR ELEVATION NOTES


- SEE DET. 2AD.1 FOR TYPICAL FLASHING AT WALL OPENINGS.
- SEE DET. 3AD.1 FOR TYPICAL WALL PENETRATIONS.
- SEE FLOOR PLANS FOR GLAZING INFORMATION.
- ALL WOOD TRIM TO BE PRE-PRIMED (6 SIDES) BEFORE INSTALLING.
- CLASS A ROOF COVERING SHALL BE AS SPECIFIED, INSTALL PER. MFR. SPEC'S.
- WALL PLATE HEIGHTS ARE AS NOTED ON ROOF PLAN.
- WINDOW HEAD HEIGHTS ARE AS FOLLOWS:  
• FIRST FLOOR: 8'-0" (I.O.A.)
- SYMBOL DENOTES APPROXIMATE LOCATION OF LIGHTED ADDRESS SIGN. SIGN MUST ADHERE TO THE LOCAL MUNICIPAL CODE RESIDENTIAL SECURITY REQUIREMENTS. NUMBERS SHALL BE LOCATED TO ENSURE VISIBILITY BY EMERGENCY PERSONNEL. ADDRESSING SHALL NOT BE OBSTRUCTED. SEE ELEC. PLANS FOR LOCATION.
- ALL VENTS, GUTTERS, DOWNSPOUTS, FLASHING, ELECTRICAL CONDUITS, ETC. SHALL BE PAINTED TO MATCH THE COLOR OF THE ADJACENT SURFACE OR OTHERWISE DESIGNED IN HARMONY WITH THE BUILDING EXTERIOR.
- SOFFITS AND OTHER ARCHITECTURAL ELEMENTS VISIBLE FROM VIEW BUT NOT DETAILED ON THE PLANS SHALL BE FINISHED IN A MATERIAL IN HARMONY WITH THE EXTERIOR OF THE BUILDING.
- PROVIDE NONCOMBUSTIBLE SIDING AND ROOFING MATERIALS EXCEPT FOR WINDOW, FASCIA AND DOOR TRIM ON ALL HOMES.

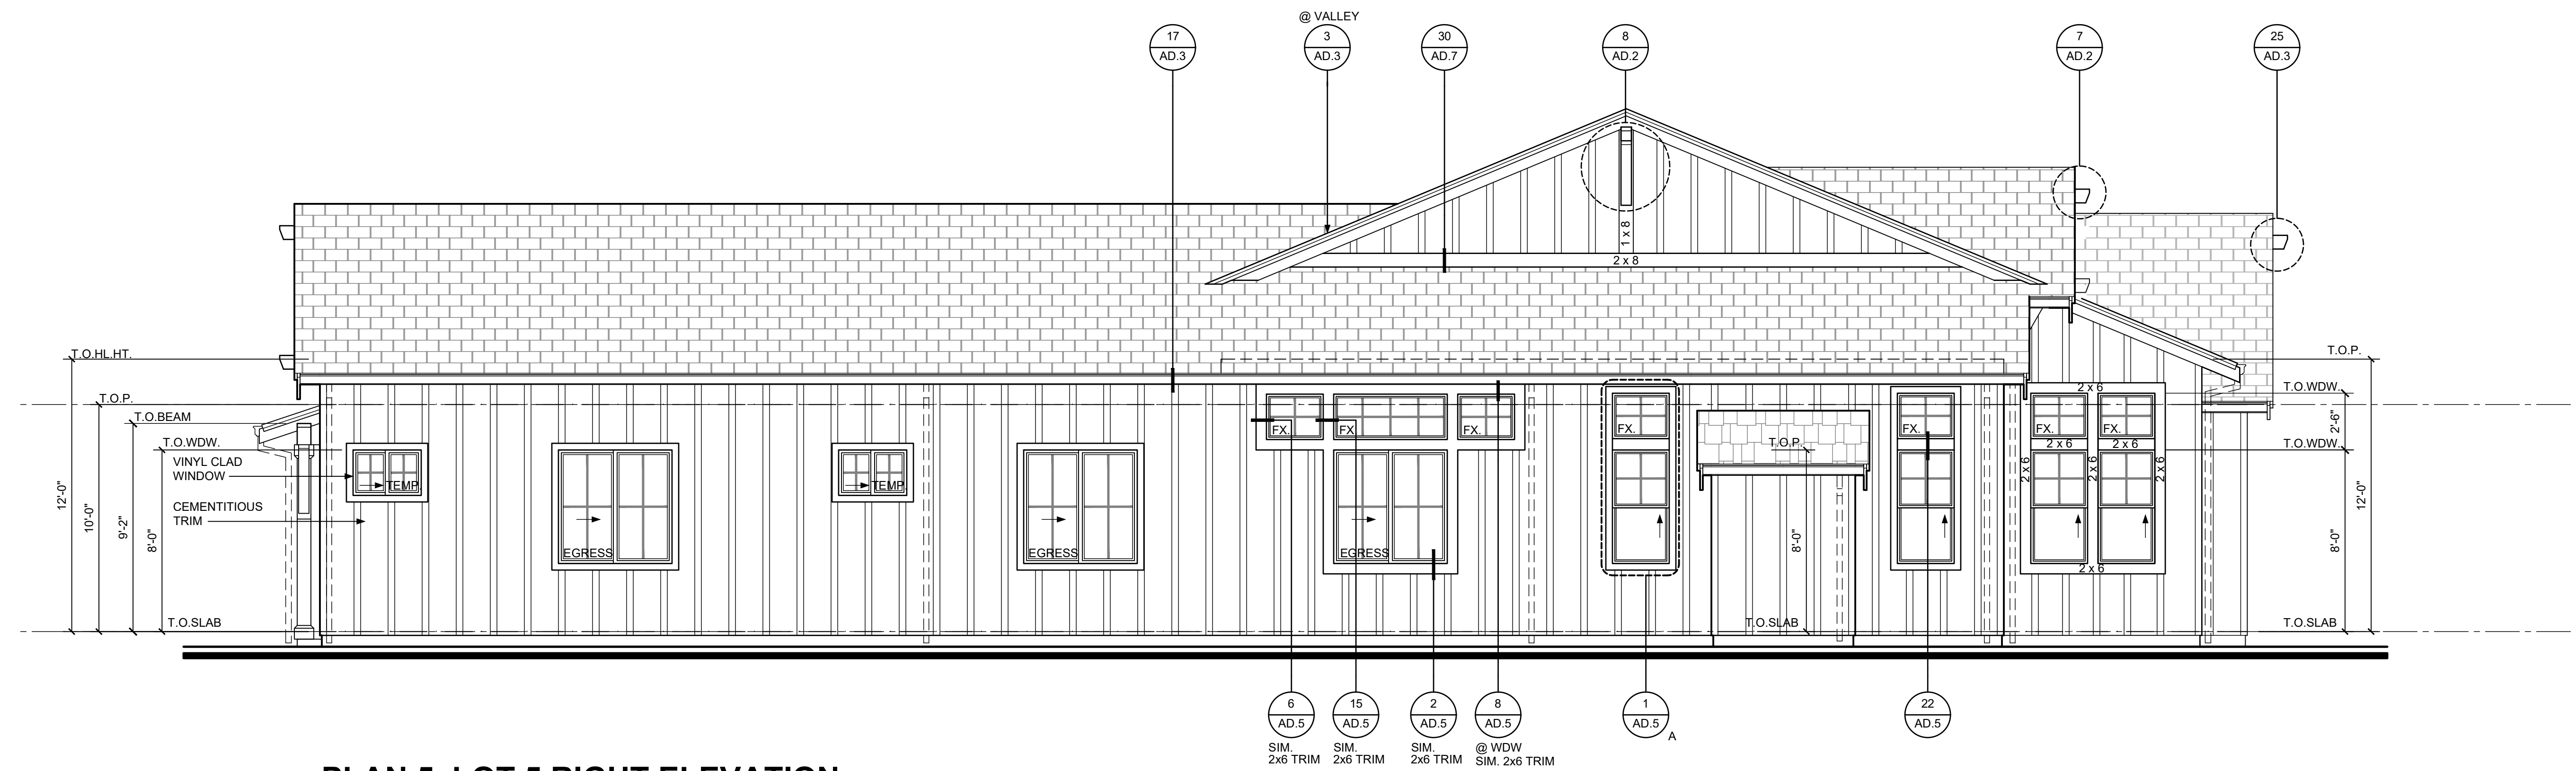

PLAN 5, LOT 5 RIGHT ELEVATION

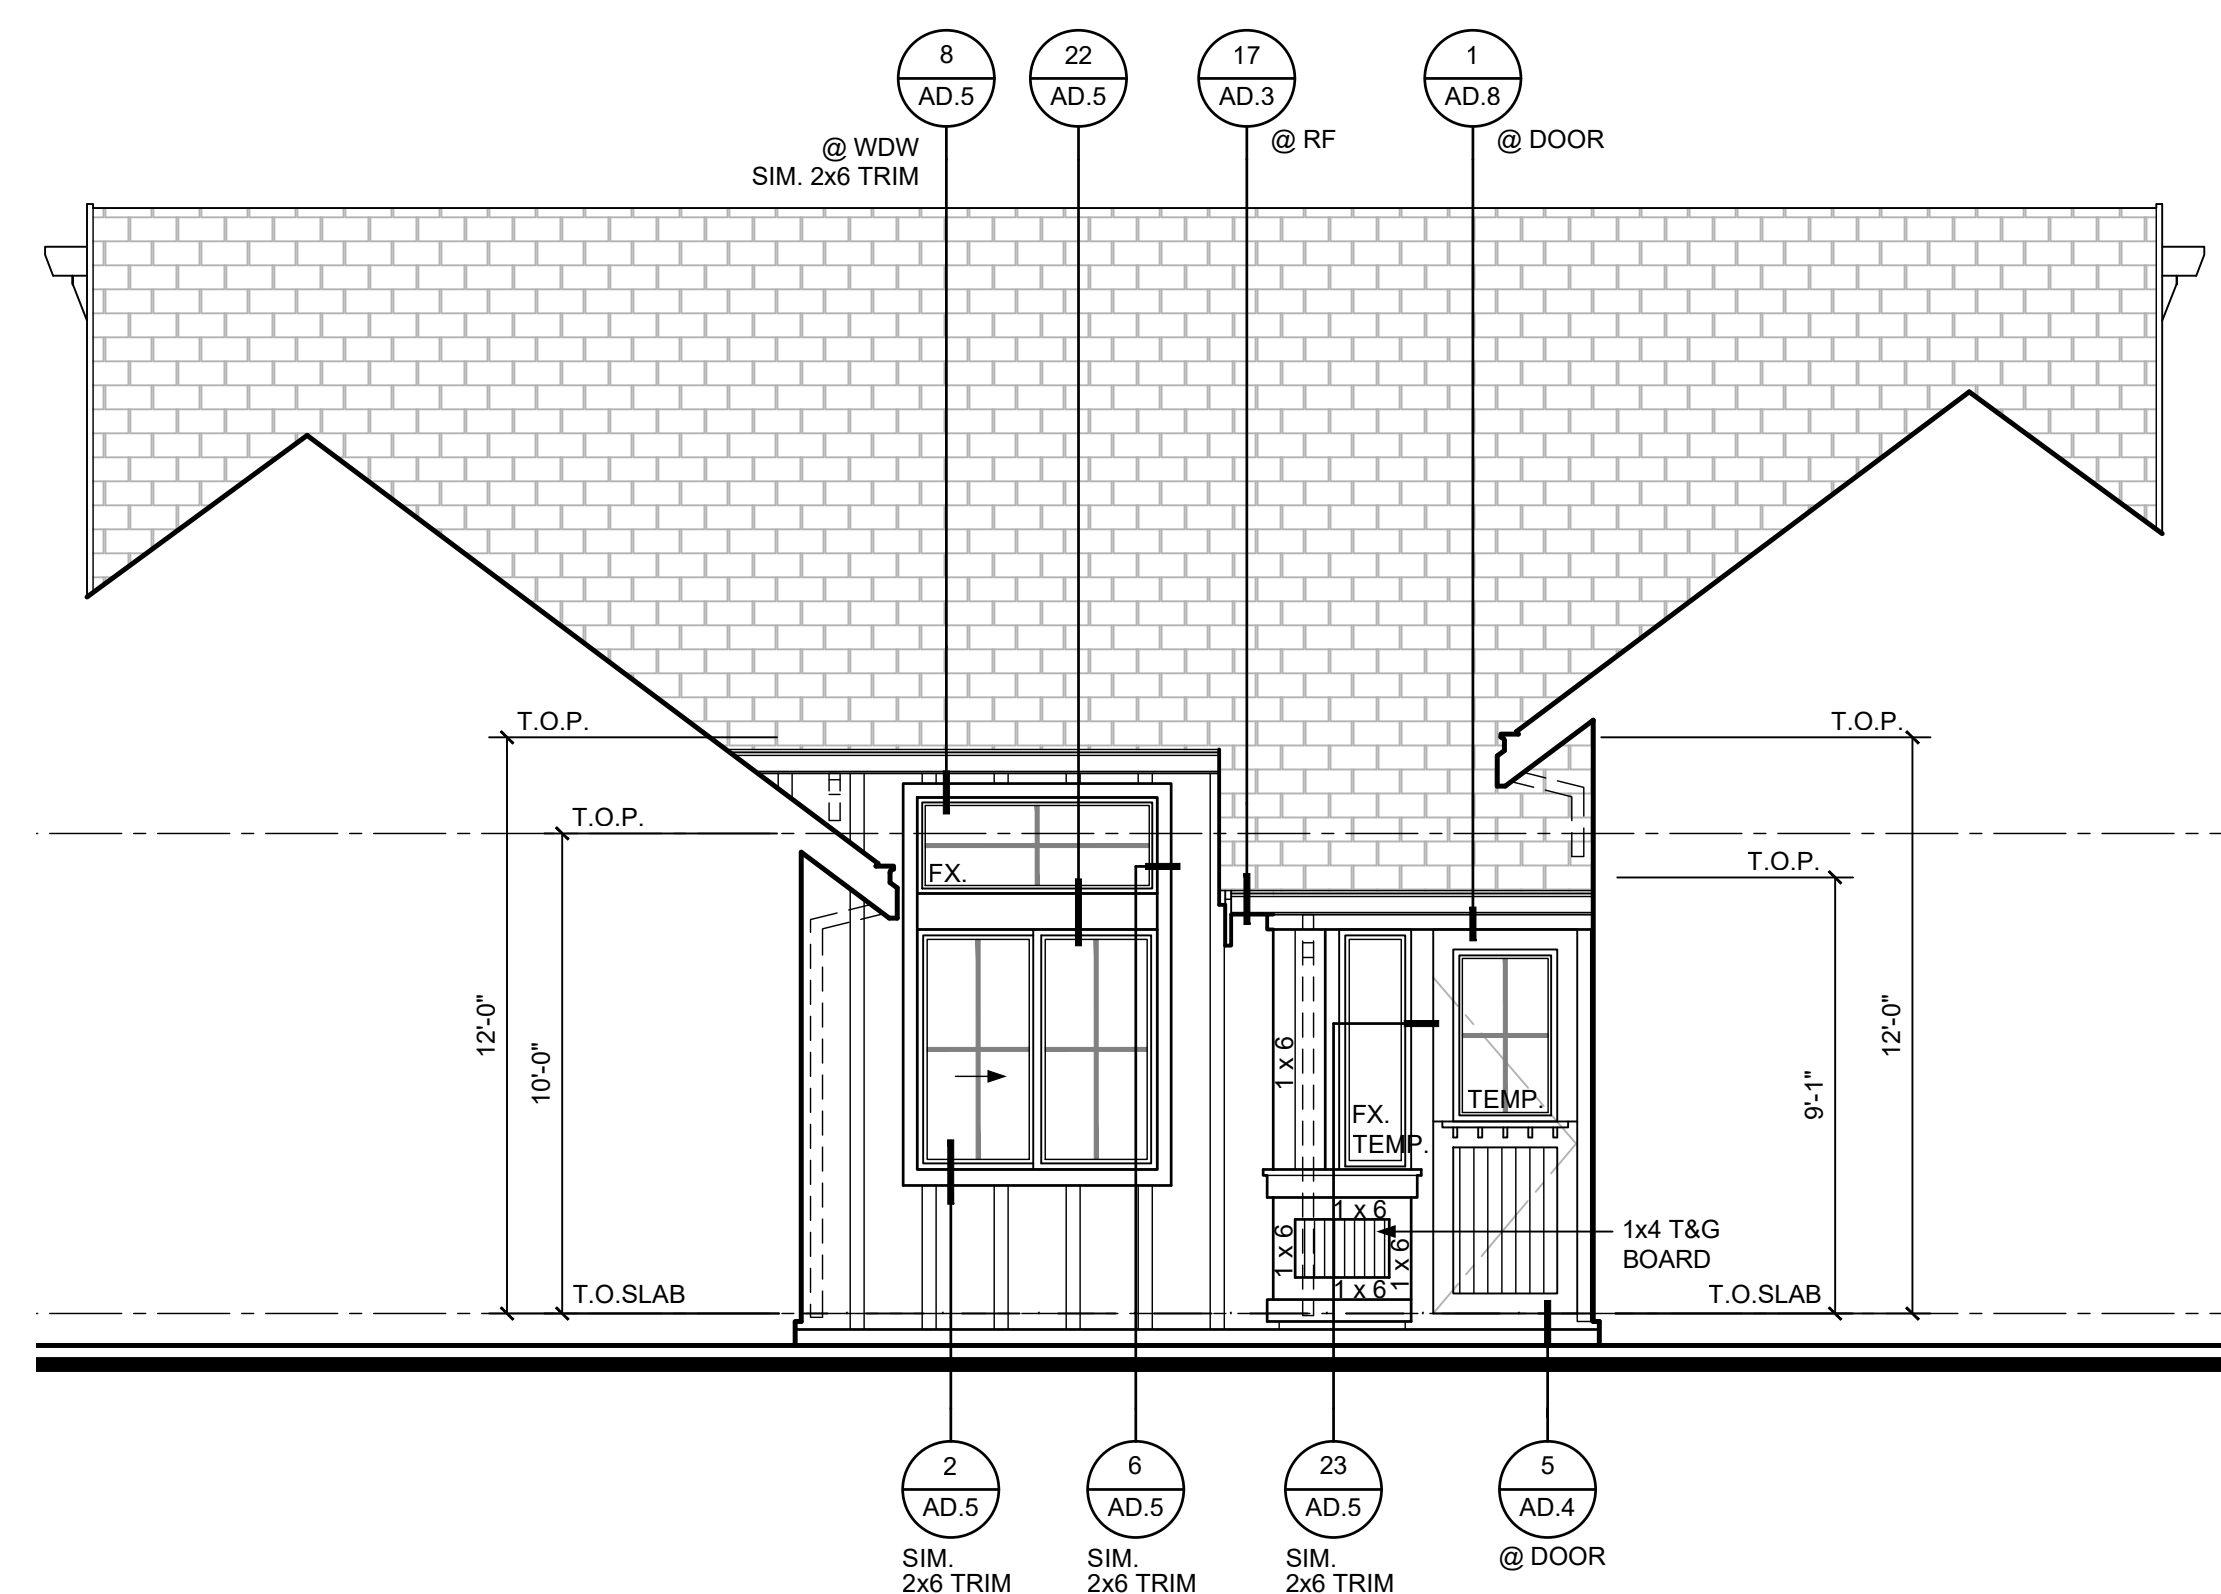

PLAN 5, LOT 5 FRONT ELEVATION @ COURTYARD

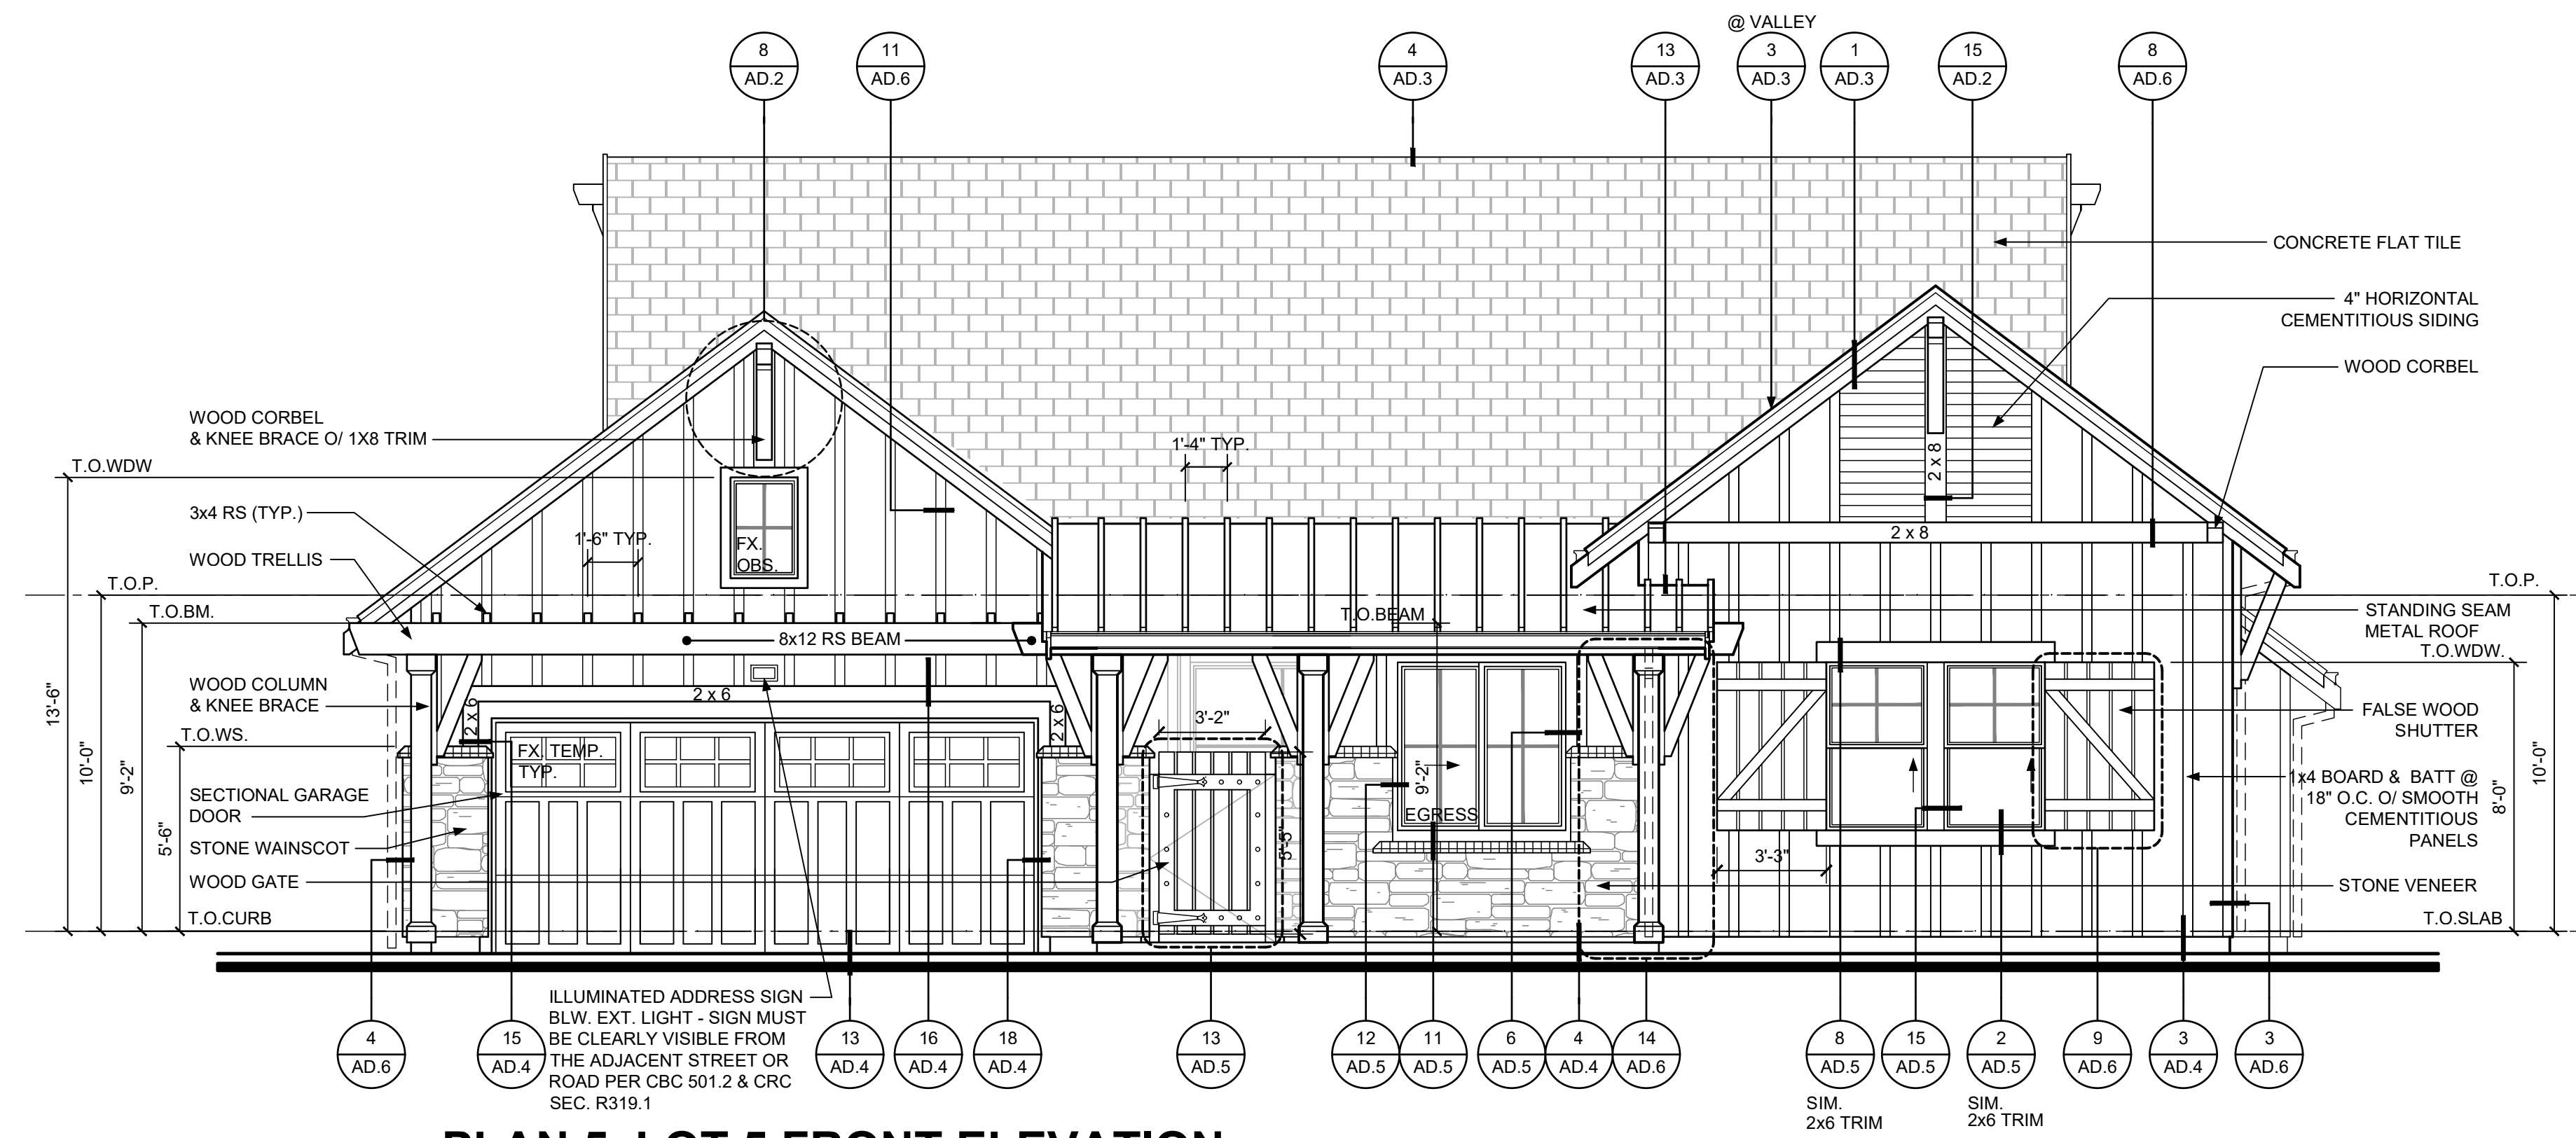

PLAN 5, LOT 5 FRONT ELEVATION

Plan 5, Lot 5  
Elevations

0 4 8 16

JOB NO. 1531.002 SHEET

DRAWN MS/MLC/TL/RG


CHECK JL

A6.3


**HILL MEADOWS**  
MORGAN HILL, CA

**EXTERIOR ELEVATION NOTES**


1. SEE DET. 2AD.1 FOR TYPICAL FLASHING AT WALL OPENINGS.
2. SEE DET. 3AD.1 FOR TYPICAL WALL PENETRATIONS.
3. SEE FLOOR PLANS FOR GLAZING INFORMATION.
4. ALL WOOD TRIM TO BE PRE-PRIMED (6 SIDES) BEFORE INSTALLING.
5. CLASS A ROOF COVERING SHALL BE AS SPECIFIED. INSTALL PER. MFR. SPEC'S.
6. WALL PLATE HEIGHTS ARE AS NOTED ON ROOF PLAN.
7. WINDOW HEAD HEIGHTS ARE AS FOLLOWS:  
FIRST FLOOR: 8'-0" (I.O.N.)
8. SYMBOL DENOTES APPROXIMATE LOCATION OF LIGHTED ADDRESS SIGN. SIGN MUST ADHERE TO THE LOCAL MUNICIPAL CODE RESIDENTIAL SECURITY REQUIREMENTS. NUMBERS SHALL BE LOCATED TO ENSURE VISIBILITY BY EMERGENCY PERSONNEL. ADDRESSING SHALL NOT BE OBSTRUCTED. SEE ELEC. PLANS FOR LOCATION.
9. ALL VENTS, GUTTERS, DOWNSPOUTS, FLASHING, ELECTRICAL CONDUITS, ETC. SHALL BE PAINTED TO MATCH THE COLOR OF THE ADJACENT SURFACE OR OTHERWISE DESIGNED IN HARMONY WITH THE BUILDING EXTERIOR.
10. SOFFITS AND OTHER ARCHITECTURAL ELEMENTS VISIBLE FROM VIEW BUT NOT DETAILED ON THE PLANS SHALL BE FINISHED IN A MATERIAL IN HARMONY WITH THE EXTERIOR OF THE BUILDING.
11. PROVIDE NONCOMBUSTIBLE SIDING AND ROOFING MATERIALS EXCEPT FOR WINDOW, FASCIA AND DOOR TRIM ON ALL HOMES.

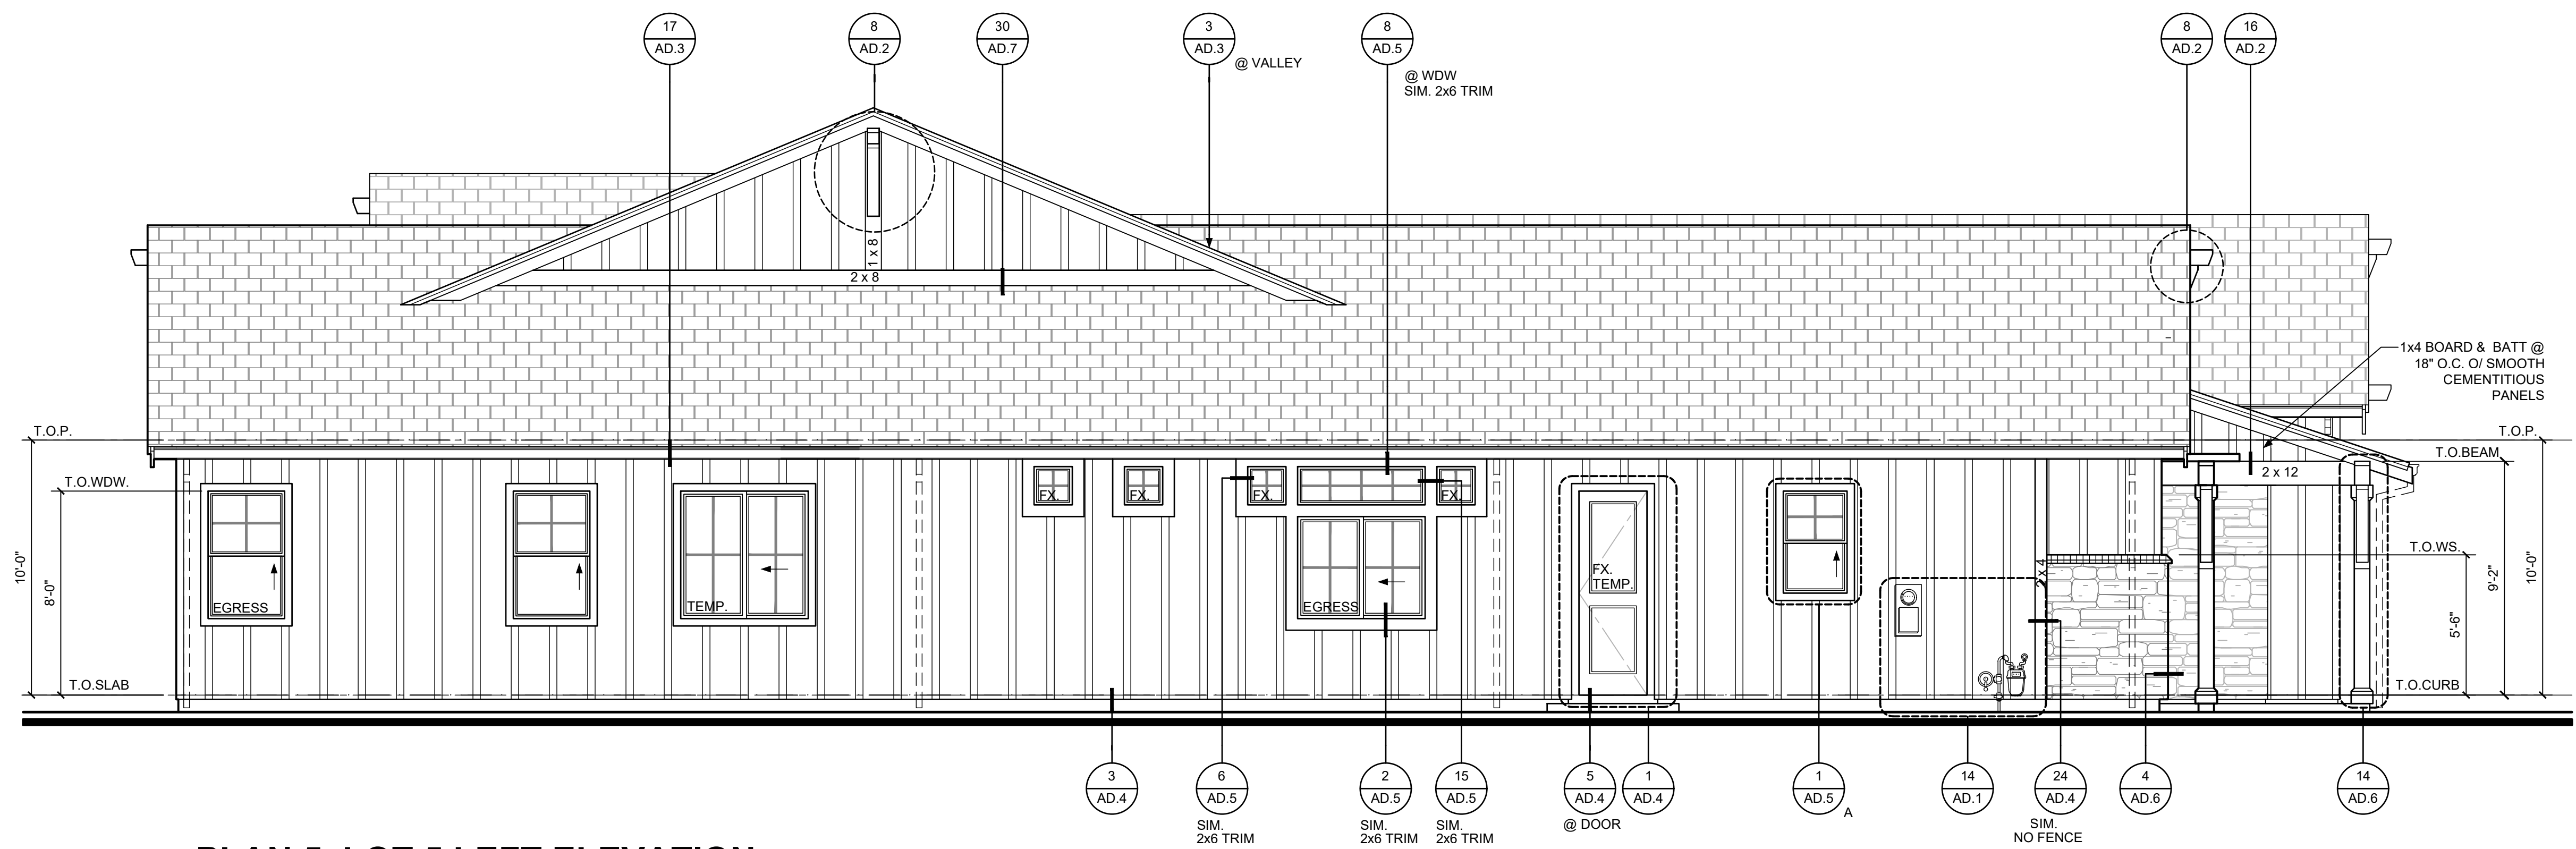


**PLAN 5, LOT 5 LEFT ELEVATION**

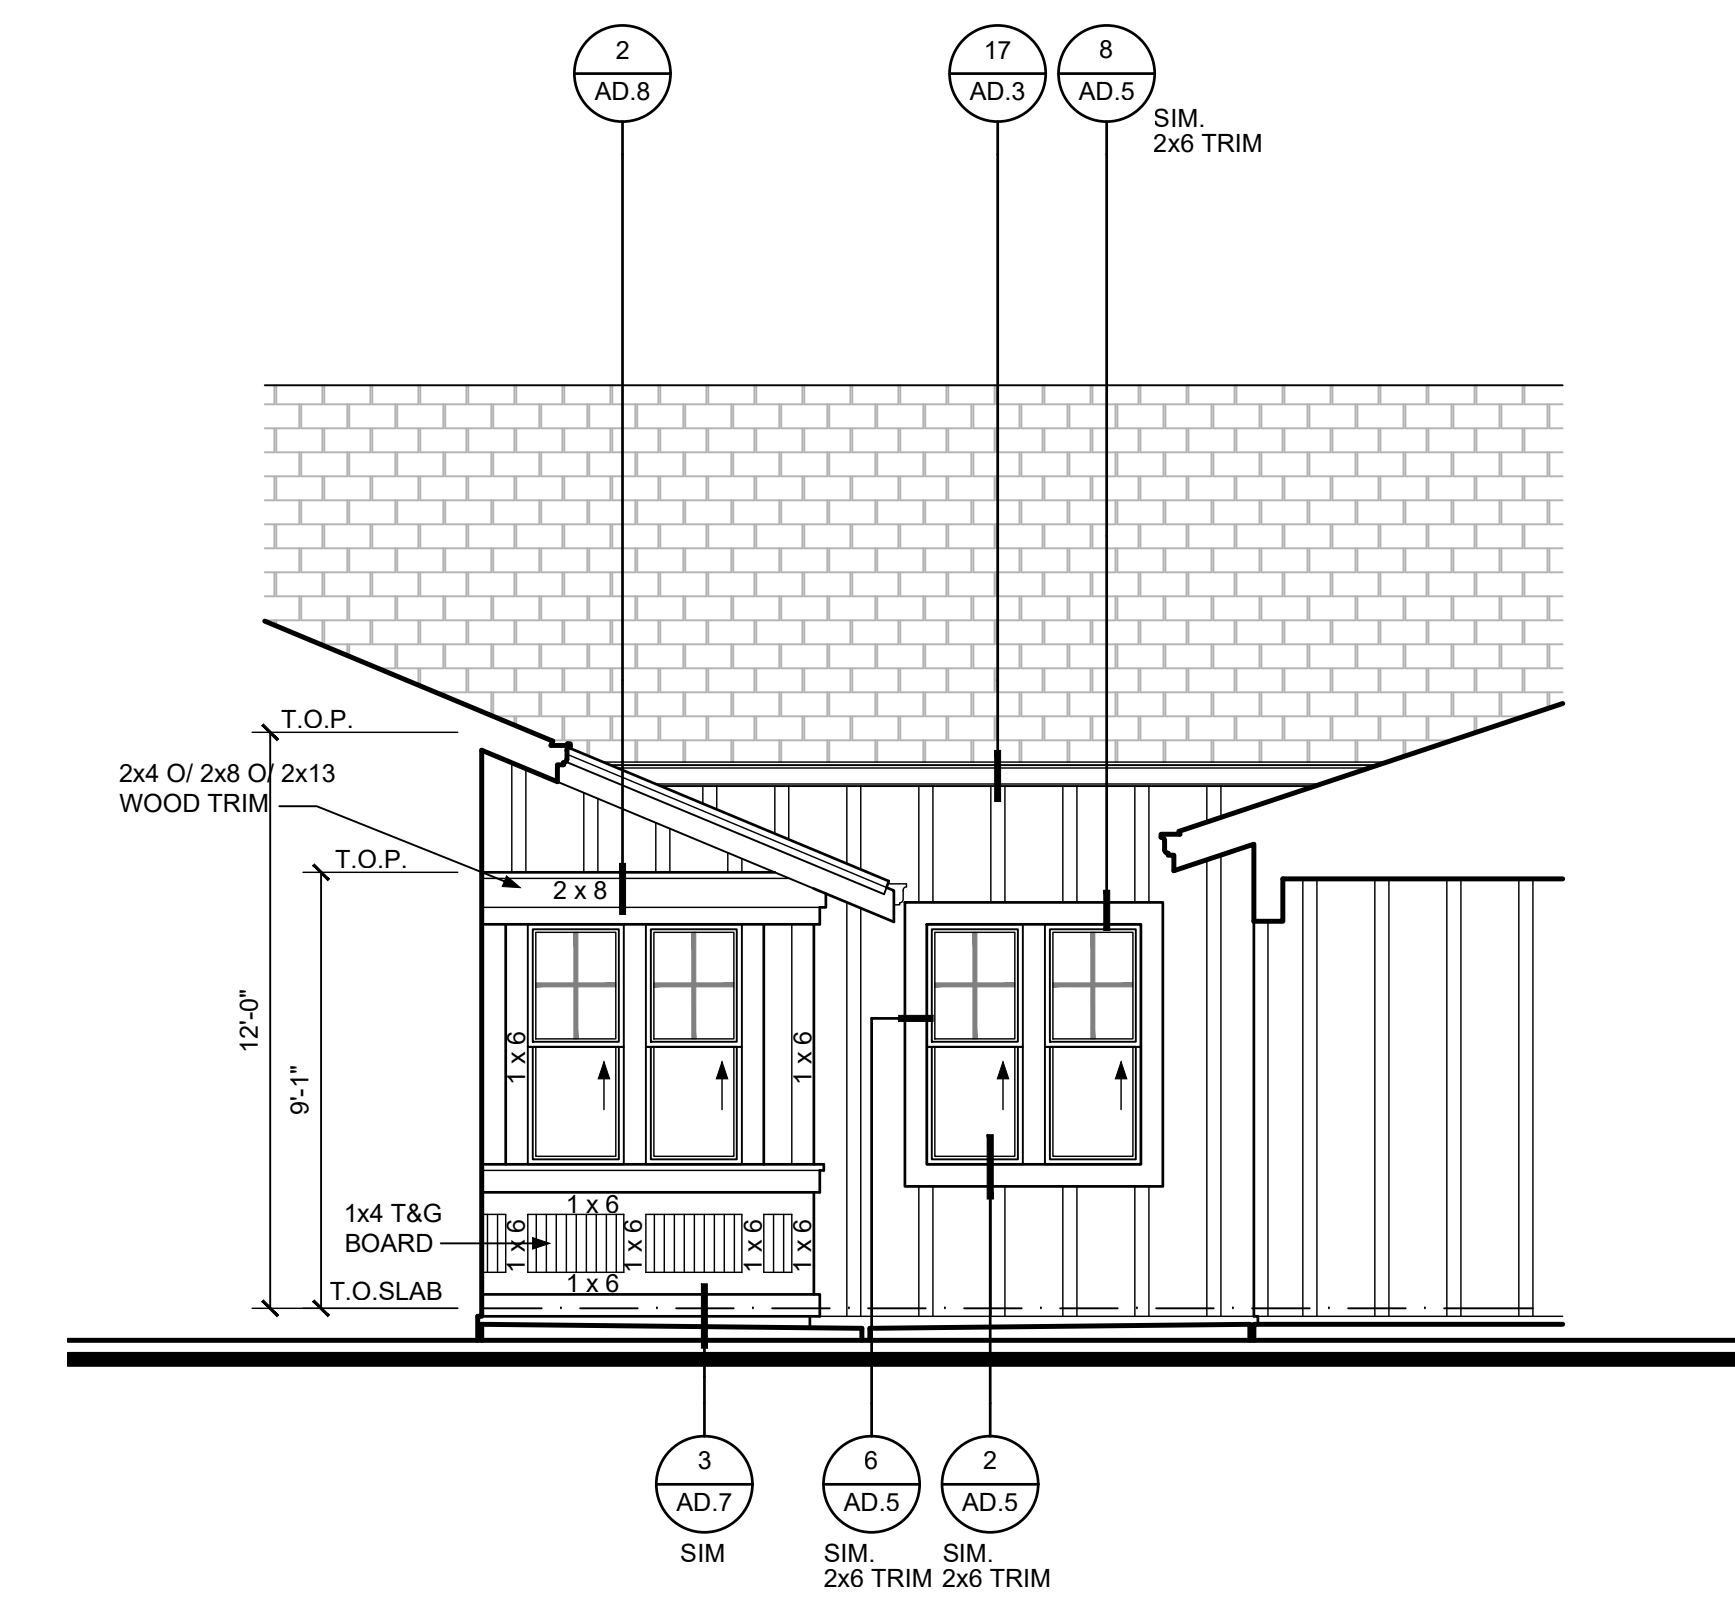

**PLAN 5, LOT 5 LEFT ELEVATION @ COURTYARD**

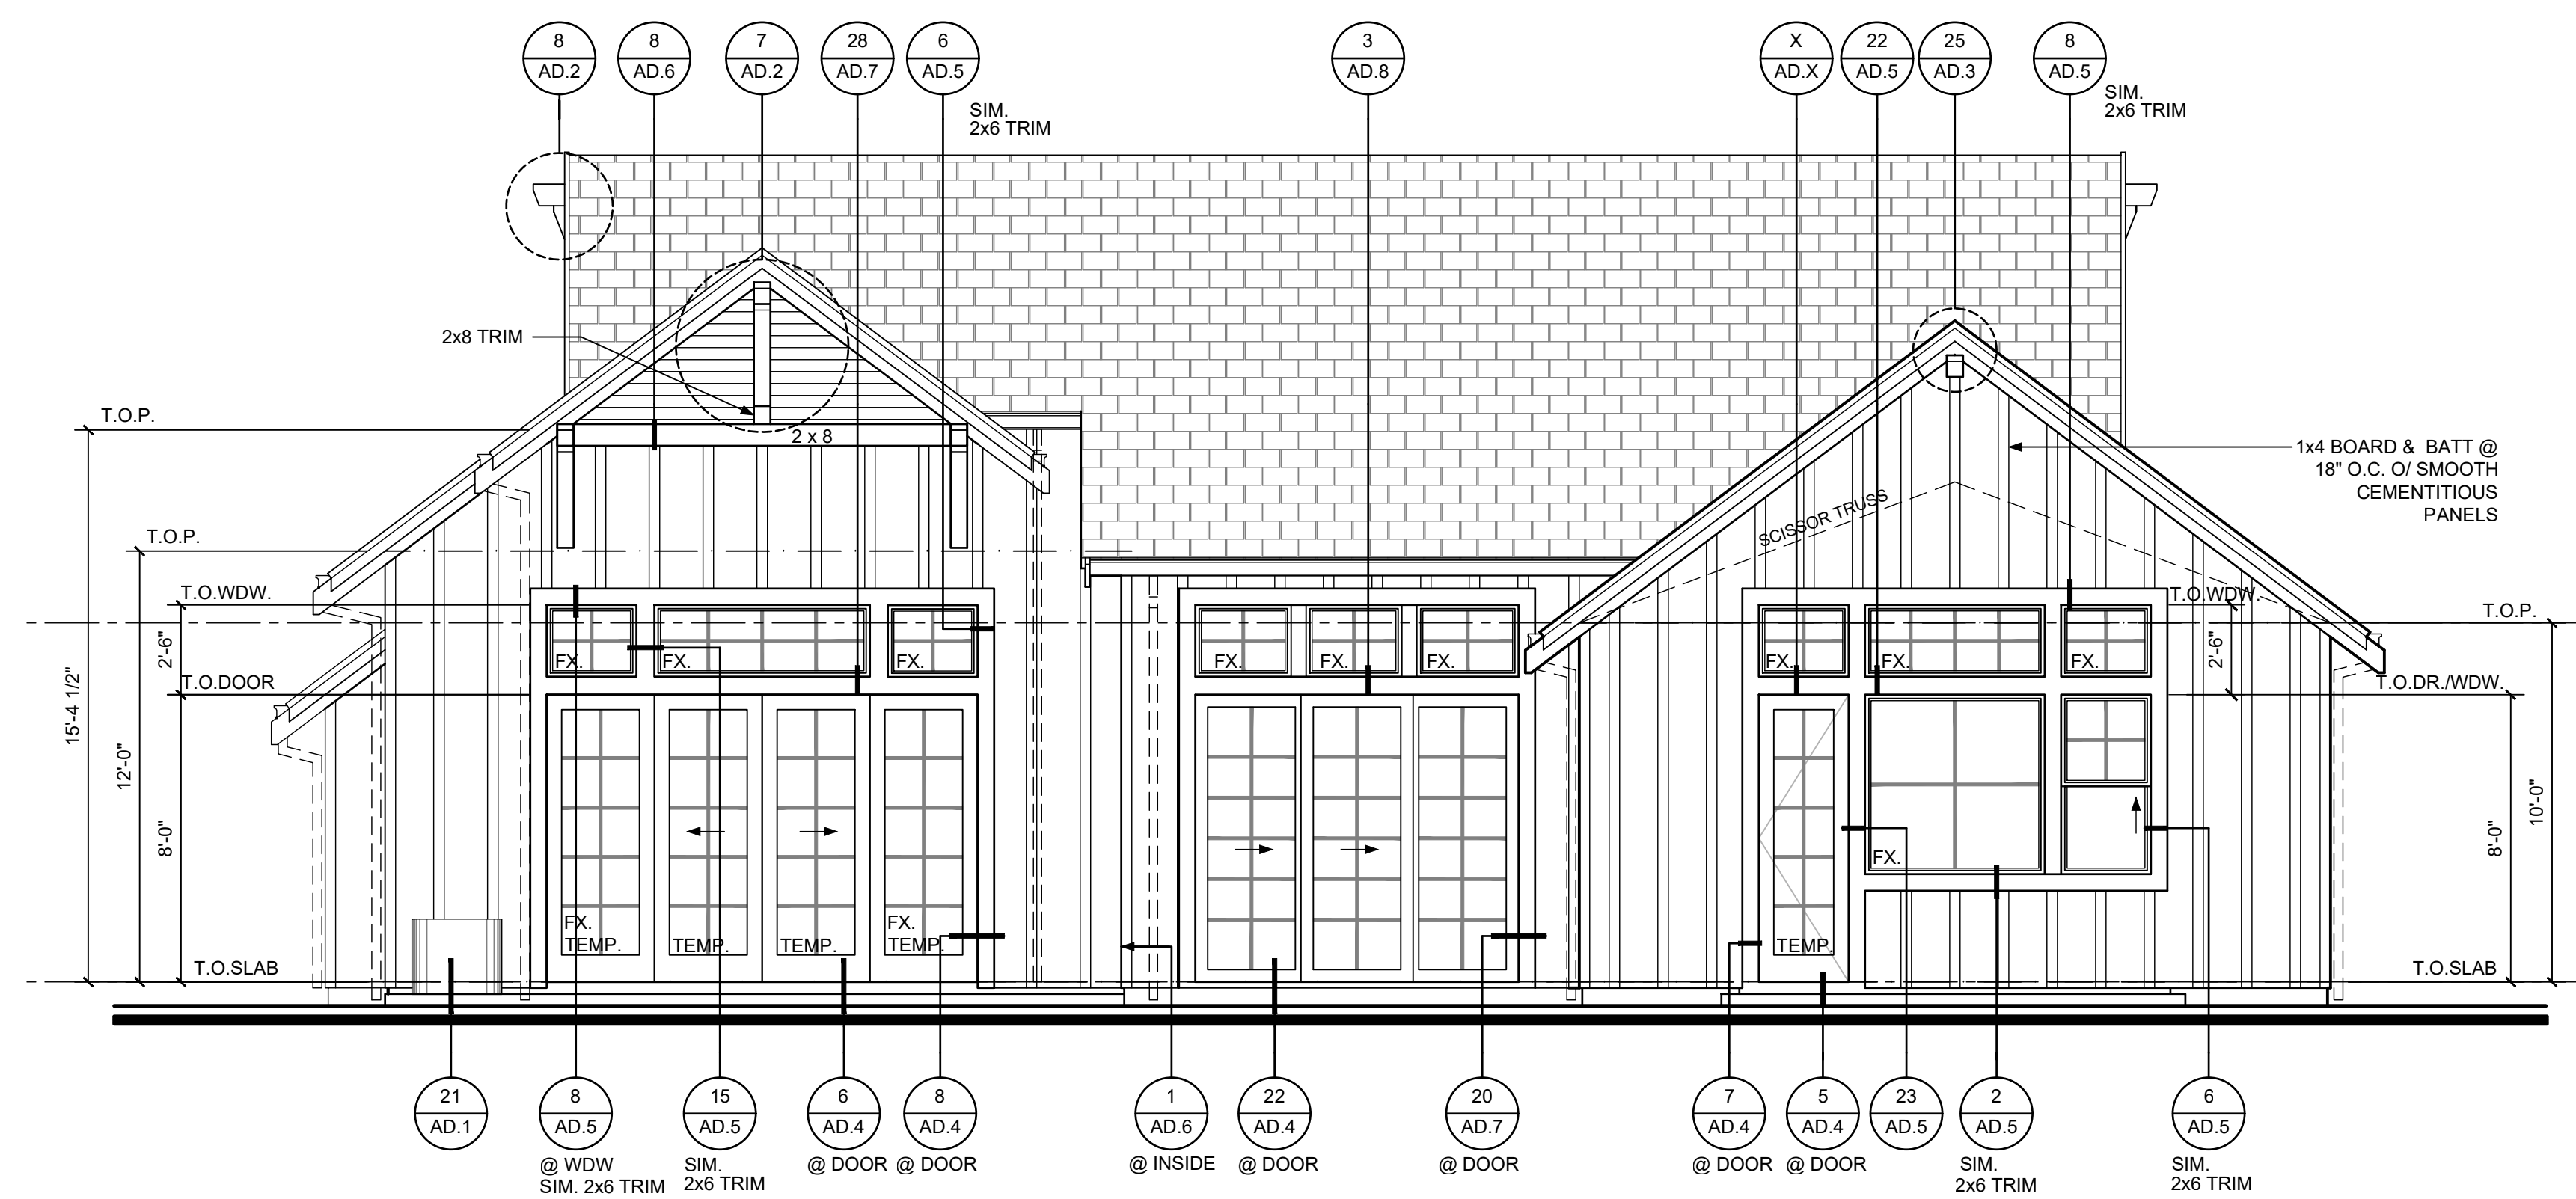

**PLAN 5, LOT 5 REAR ELEVATION**

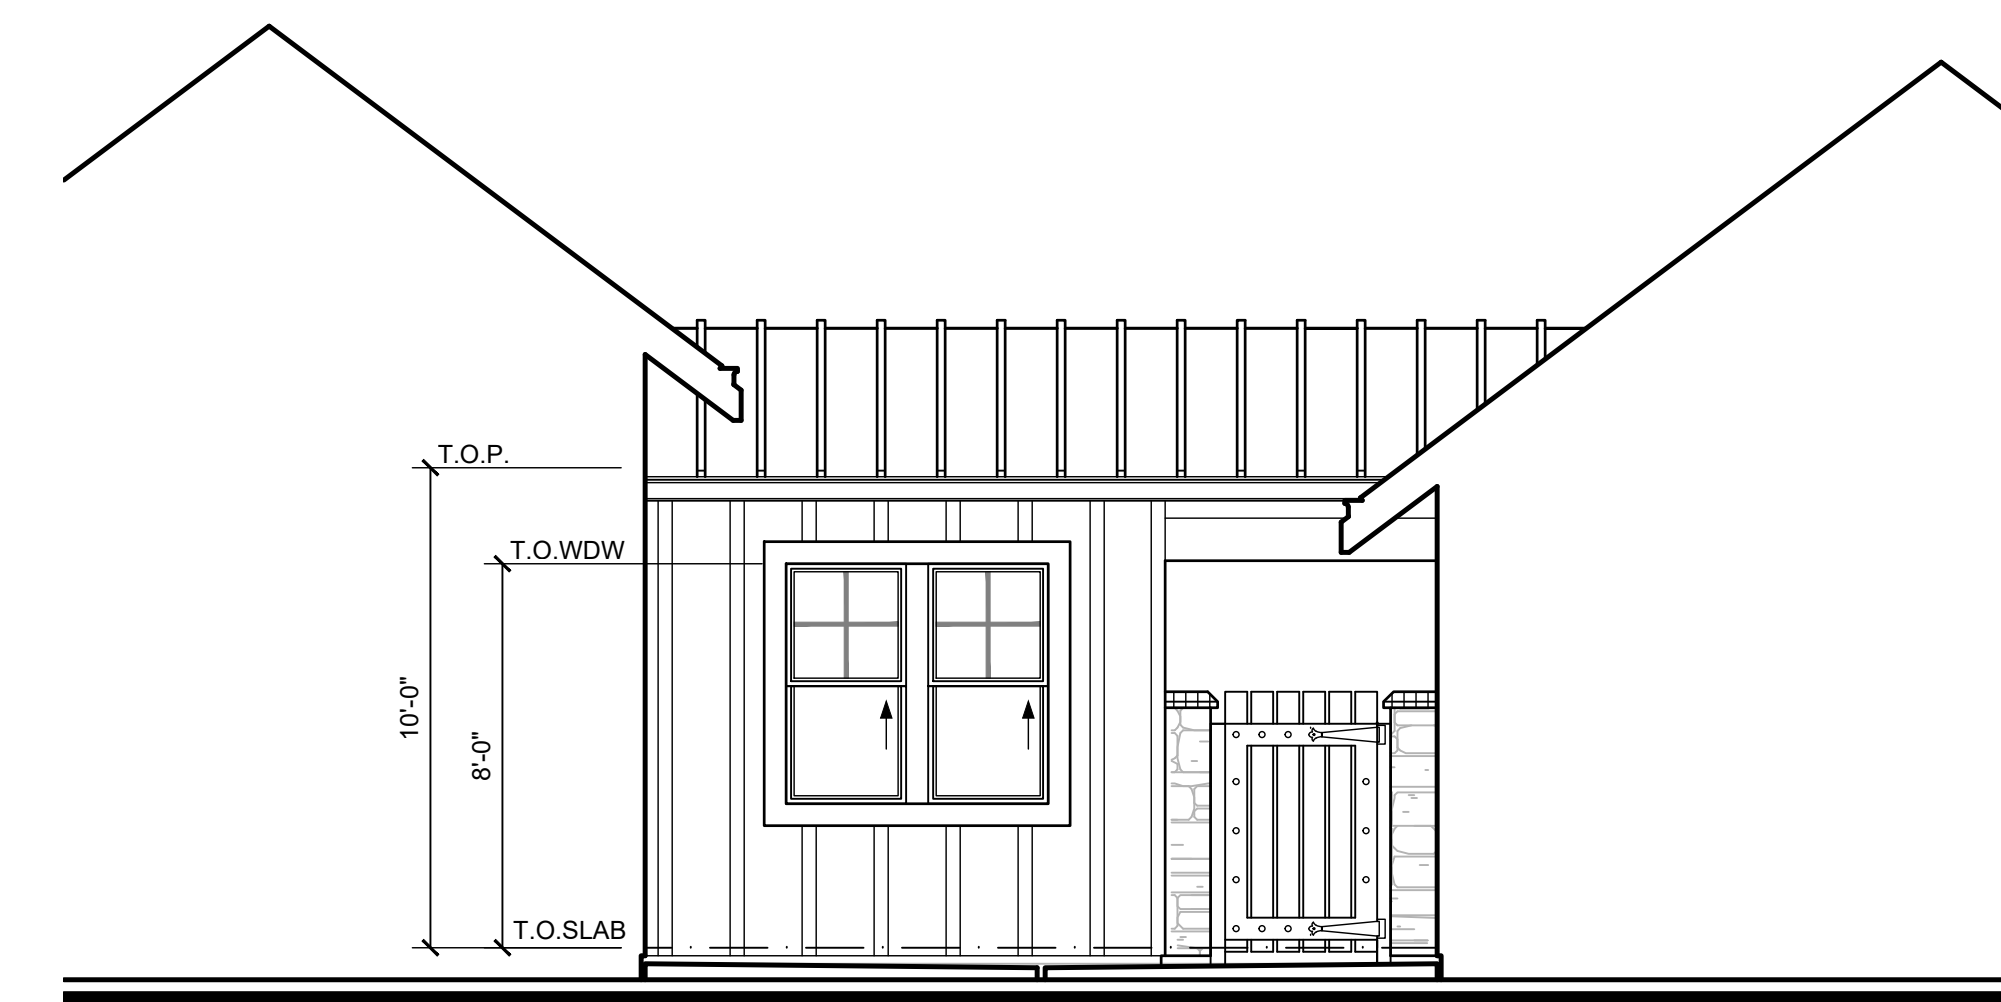

**PLAN 5, LOT 5 REAR ELEVATION @ COURTYARD**

**Plan 5, Lot 5 Elevations**

0 4 8 16

JOB NO. 1531.002 SHEET

DRAWN MS/MLC/TL/RG


CHECK JL

**A6.4**


HILL MEADOWS  
MORGAN HILL, CA

BUILDING SECTION NOTES

1. FOR INSULATION REQUIREMENTS SEE ENERGY COMPLIANCE SHEETS.
2. FOR BEAMS, HEADERS, JOISTS, RAFTERS, AND TRUSSES SEE STRUCTURAL DRAWINGS.
3. TAPER THE INSULATION AT EAVE BLOCKS TO ALLOW AIR PASSAGE.
4. STAIRS ARE CONSIDERED DESIGN-BUILD - STAIR CONTRACTOR SHALL PROVIDE SHOP DRAWINGS FOR APPROVAL.

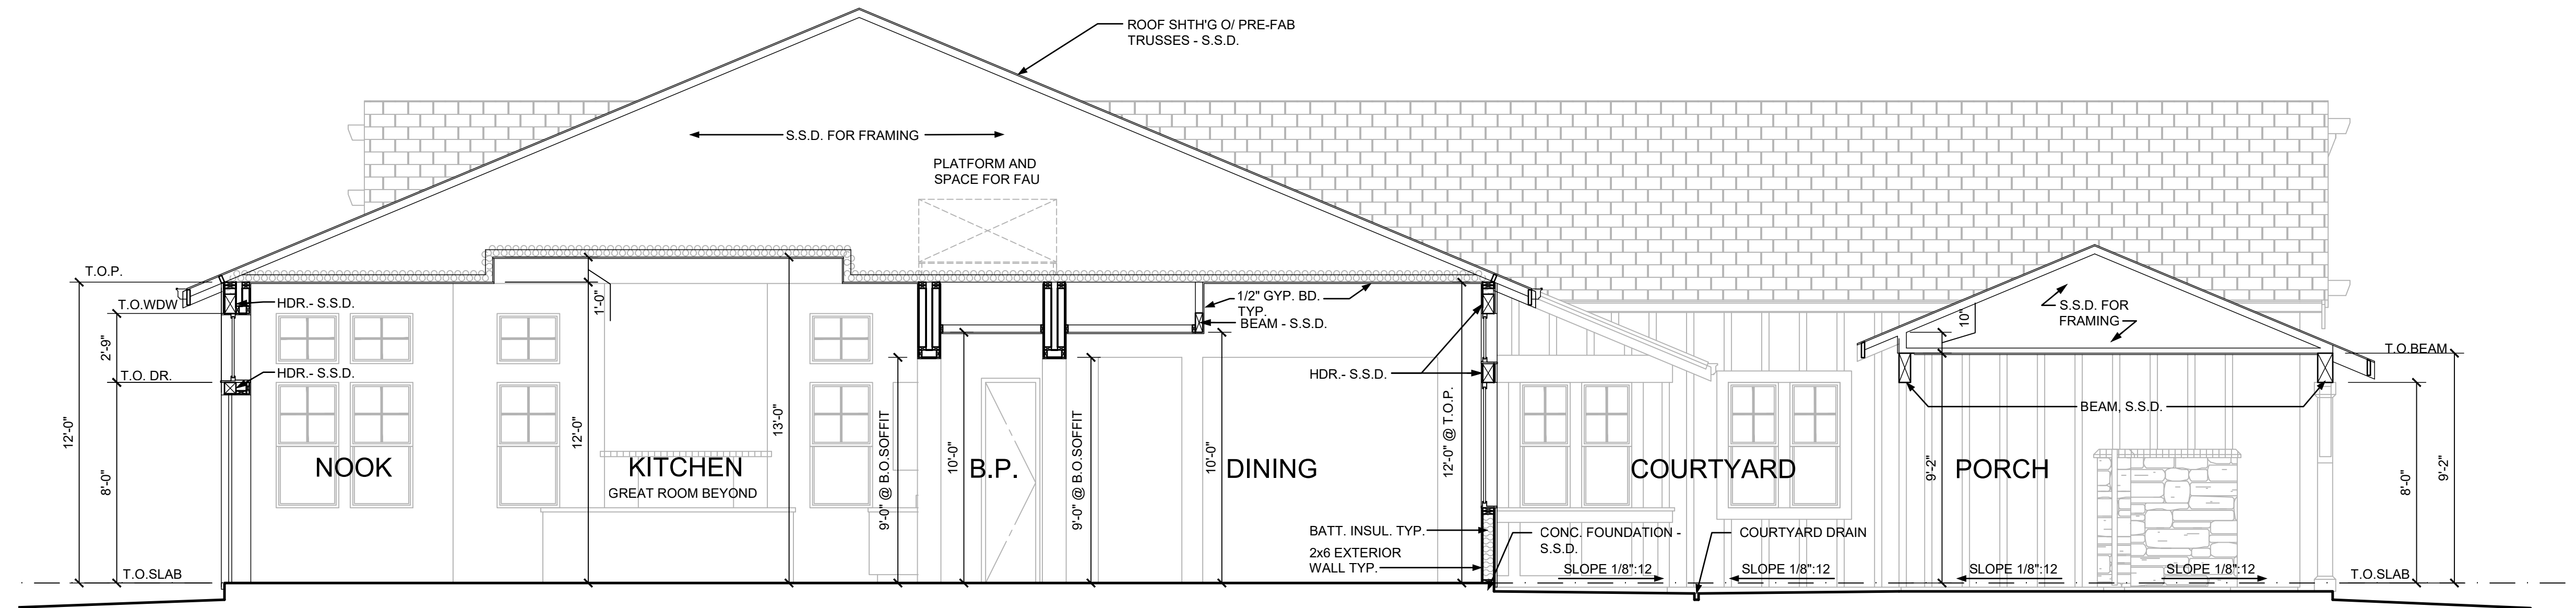

PLAN 5, LOT 5 SECTION B

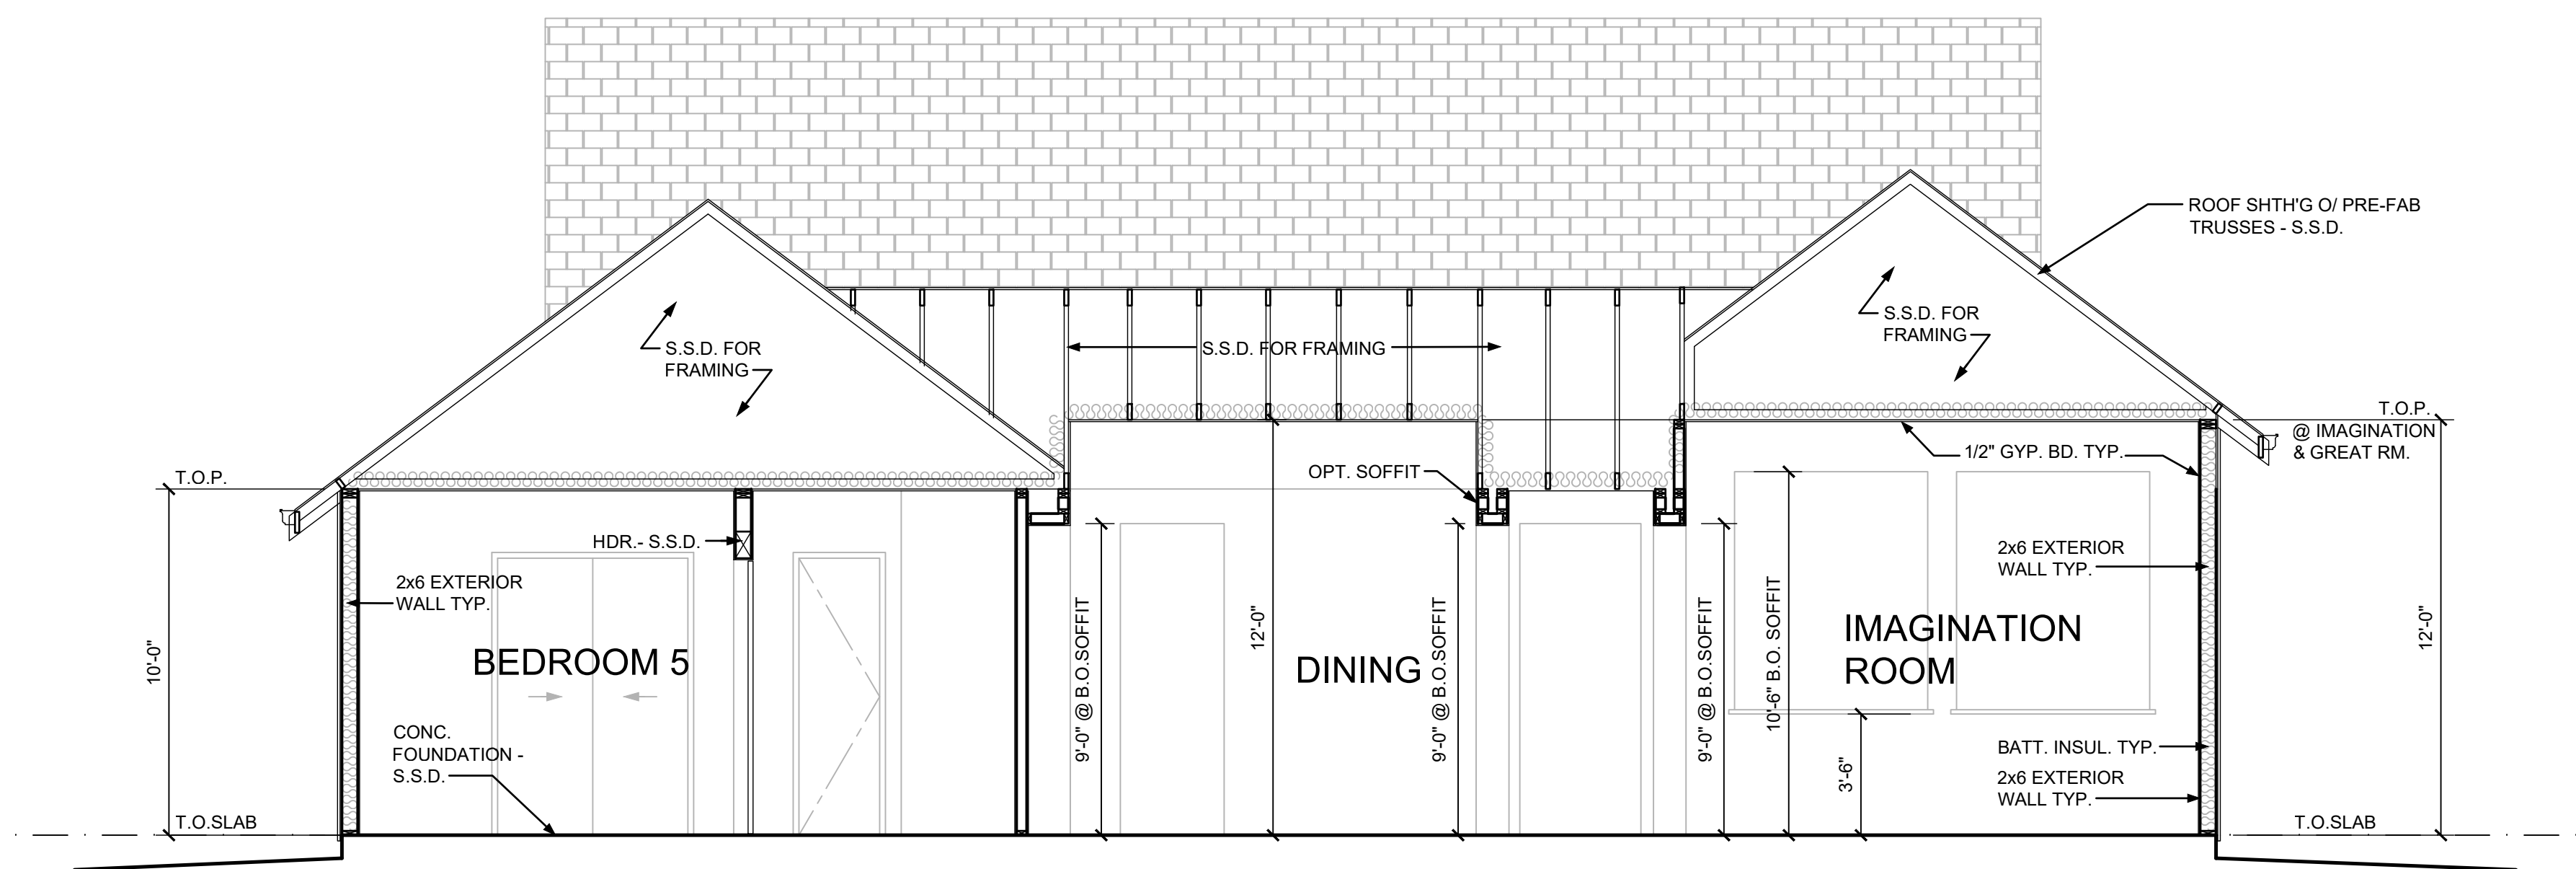

PLAN 5, LOT 5 SECTION A

Plan 5, Lot 5  
Sections

JOB NO. 1531.002 SHEET

DRAWN MS/MLC/TL/RG

CHECK JL

A6.5